


PROFILE



PLAN

ALASKA MARINE LINES

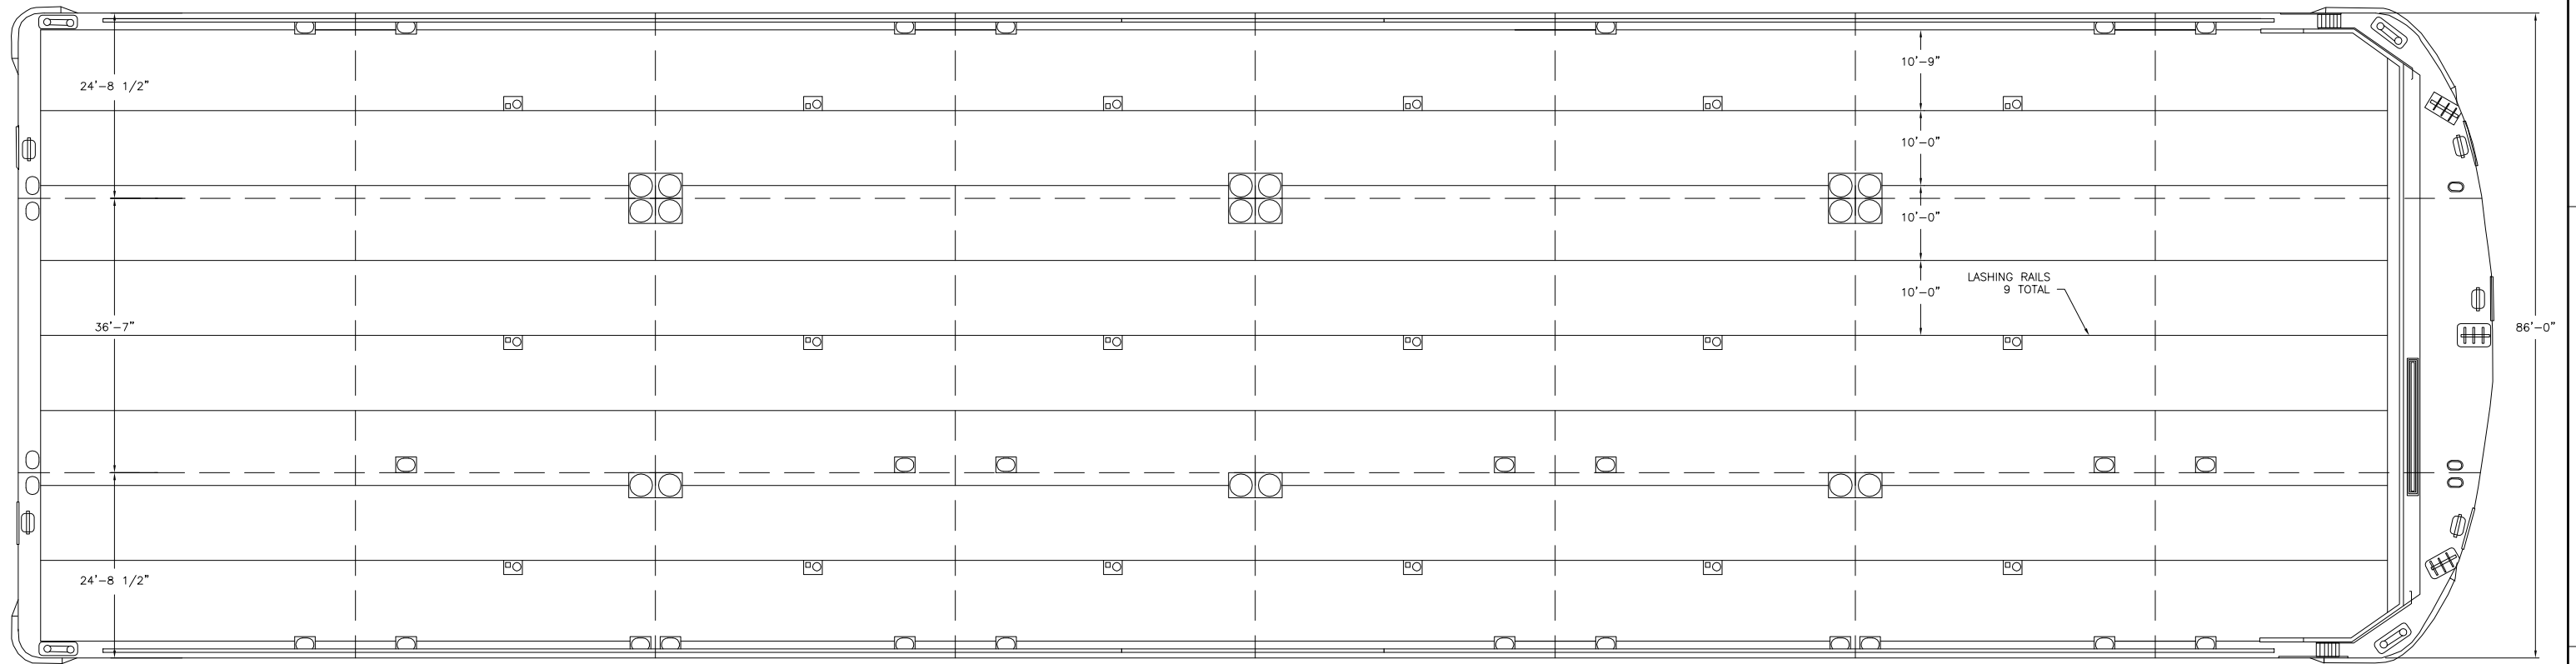

COLUMBIA-SENTINEL ENGINEERS, INC.
NAVAL ARCHITECTS & MARINE ENGINEERS
SEATTLE, WASHINGTON

AML 344

GENERAL ARRANGEMENT
AND OUTBOARD PROFILE

DRAWN LNZ	APPROVED	APPROVED BY LETTER DATED:	A.B.S.:	U.S.C.G.:
CHECKED	DATE 05/18/11	OWNER:		
DWG NO. 1033-001-01		SHEET 1 OF 1		SCALE: 3/32"=1'
				REV C