


MAIN DECK PLAN
SCALE: 1/32" = 1'-0"



OUTBOARD PROFILE
SCALE: 1/32" = 1'-0"

SEE DWG NO 1005-001-00 FOR REFERENCES, REVISIONS & GENERAL NOTES.

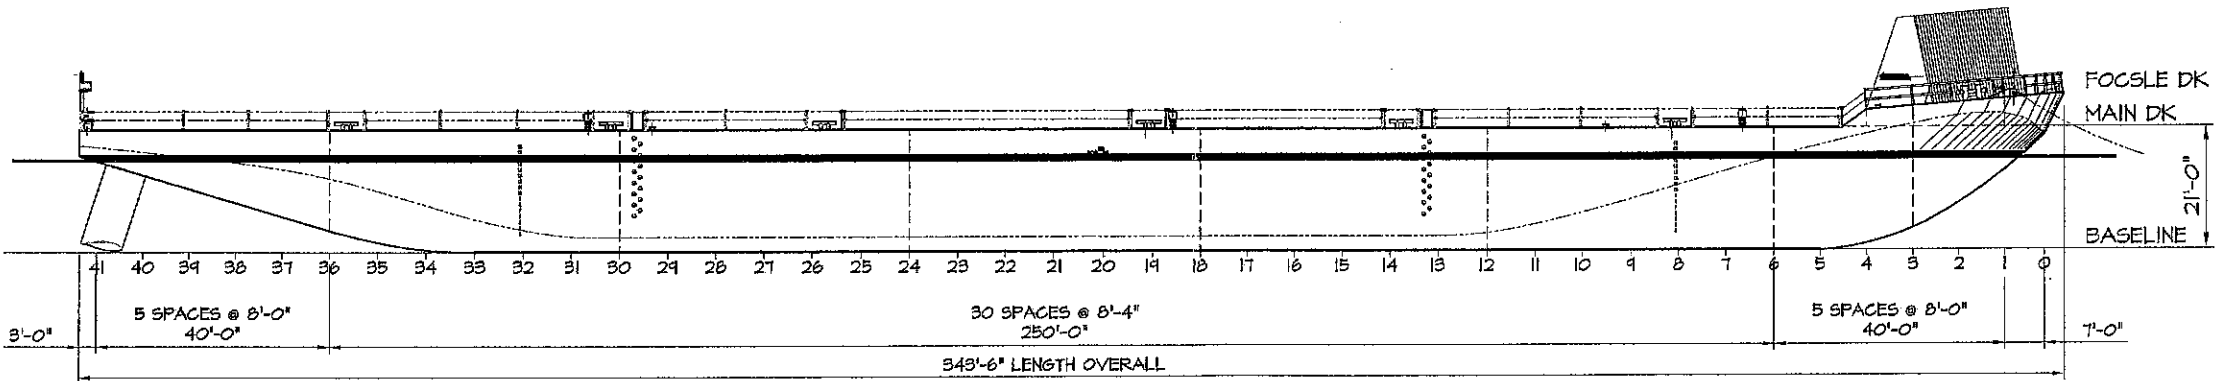

This drawing and the design thereon are confidential and the property of Hockema & Whalen Associates, Inc. It may not be used in manufacturing or shown or handed over to any third party or competing firm without our written consent. Copyright 2010 Hockema & Whalen Associates, Inc.

PROJECT		343.5' DECK BARGE			HOCKEMA & WHALEN ASSOCIATES								
CLIENT		NORTHLAND SERVICES, INC.											
DRAWING TITLE		GENERAL ARRANGEMENT			NAVAL ARCHITECTS / MARINE ENGINEERS								
DRAWING NO.		1005-001-10			SEATTLE WA USA TEL: 206 365 0919 FAX: 866 770 5528								
OWN	THORNDIKE	CKD	MJW	APPD	MJW	SCALE	1/32" = 1'-0"	DWG NO.	1005-001-10	SHT 2	OF 2	REV	C
INITIAL ISSUE		05.24.2010		CURRENT ISSUE		09.20.2010		FILE		1005-001-10~.dwg			