


REVISIONS

SYM	SHEET	DESCRIPTION	BY	DATE
A	Sht 2, 2A	1. DELETED SLOTS 11 & 13 SIDE STANCHION ASSEMBLY ON PORT SIDE. MOVED PORT SIDE BALLAST TANK VENTS IN BAYS 12 & 13 FORWARD TO BAYS 8 & 9. 2. ADDED RACK STANCHION PORT SIDE AT FRAME 26 WITH HEADER TO FR 25. 3. ADDED LIFELINES PORT SIDE FRAMES 26-30. 4. MOVED GLEAT PORT SIDE FROM BAY 14 TO BAY 10.	PET	11.03.14

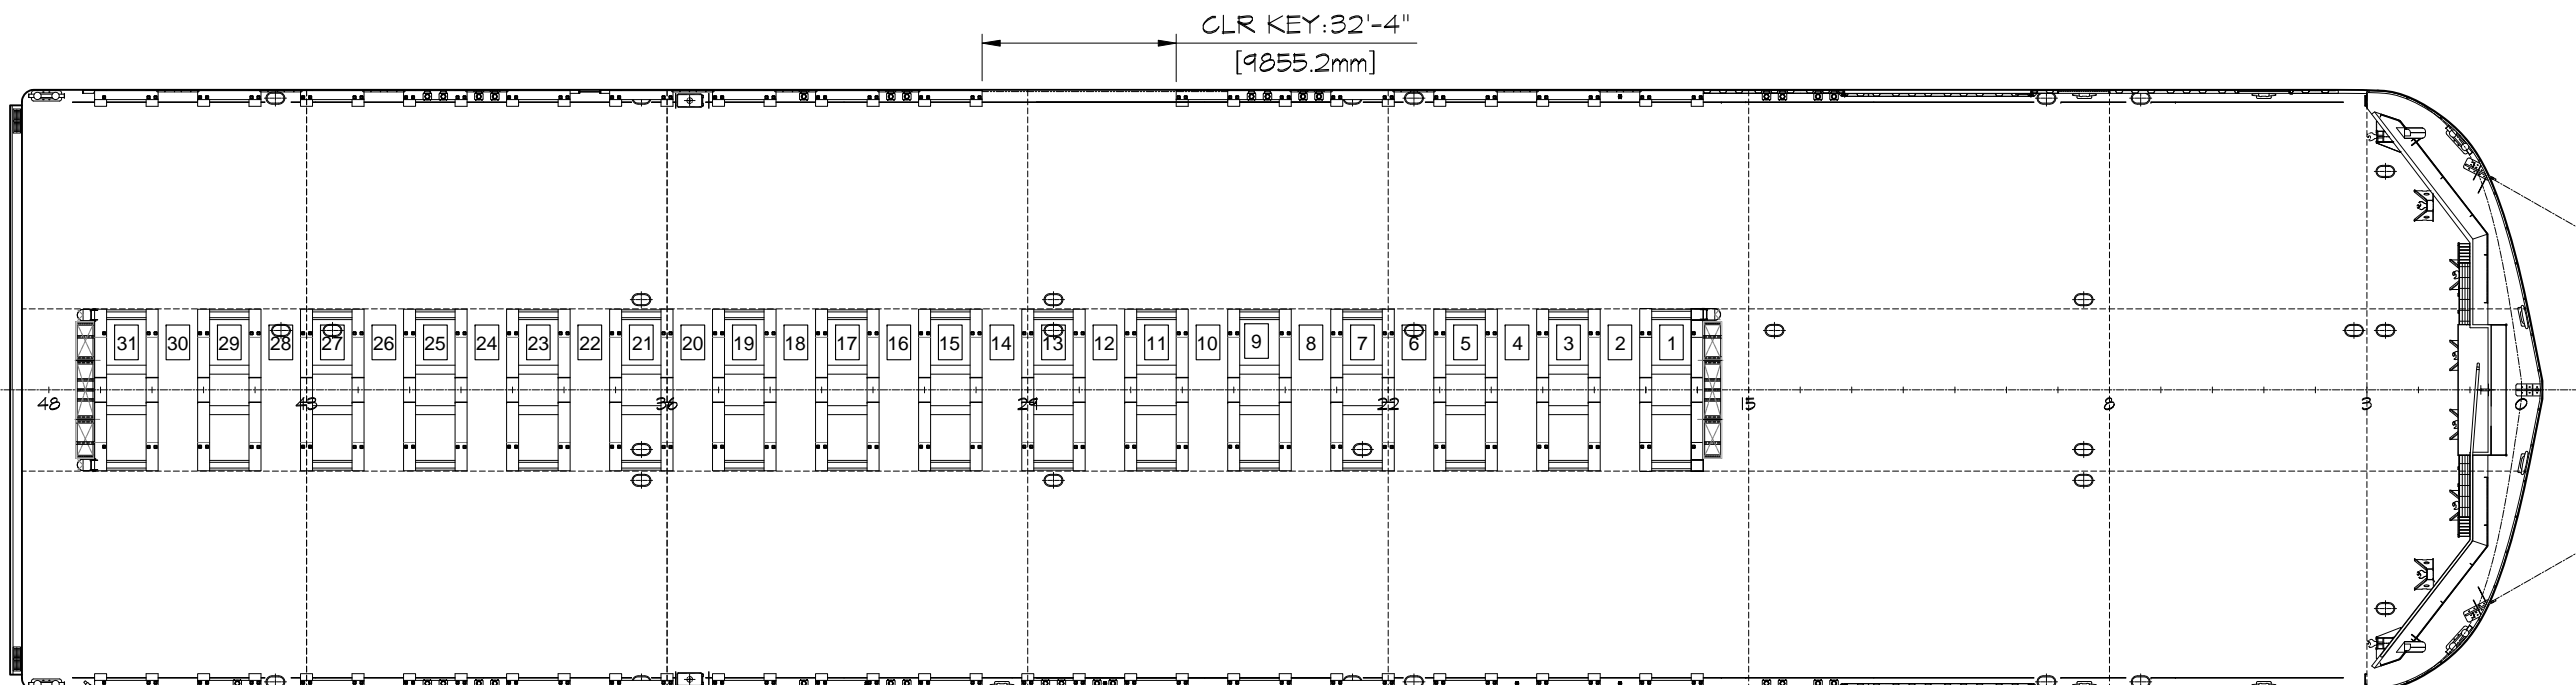

I-4
A
GENERAL ARRANGEMENT MAIN DECK
WITH CENTER CONTAINER RACKS INSTALLED




FRAME SPACING


FRAMES 0-47 = 8'-7"

This drawing and the design thereon are confidential and the property of Hockema & Whalen Associates, Inc. It may not be used in manufacturing or shown or handed over to any third party or competing firm without our written consent. Copyright 2014 Hockema & Whalen Associates

2	PORTABLE CONTAINER RACK ARRANGEMENT & DETAILS	1235-003-10
1	GENERAL ARRANGEMENT (GUNDERSON DWG)	74-03
NO.	TITLE	DRAWING NO.


REFERENCES

PROJECT	NANA PROVIDER					HOCKEMA & WHALEN ASSOCIATES NAVAL ARCHITECTS / MARINE ENGINEERS SEATTLE WA BEND OR TEL: 206 365 0919					
CLIENT	LYNDEN MARINE LEASING										
DRAWING TITLE	GENERAL ARRANGEMENT WITH CONTAINER RACKS					SCALE	1/32" = 1'-0"	DWG NO.	1235-001-10	REV	A
DWN	PET	CKD	MJW	APPD	MJW	FILE	1235-001-10~.dwg	SHT	1	OF	2
INITIAL ISSUE	05.14.2014		CURRENT ISSUE		11.05.2014						

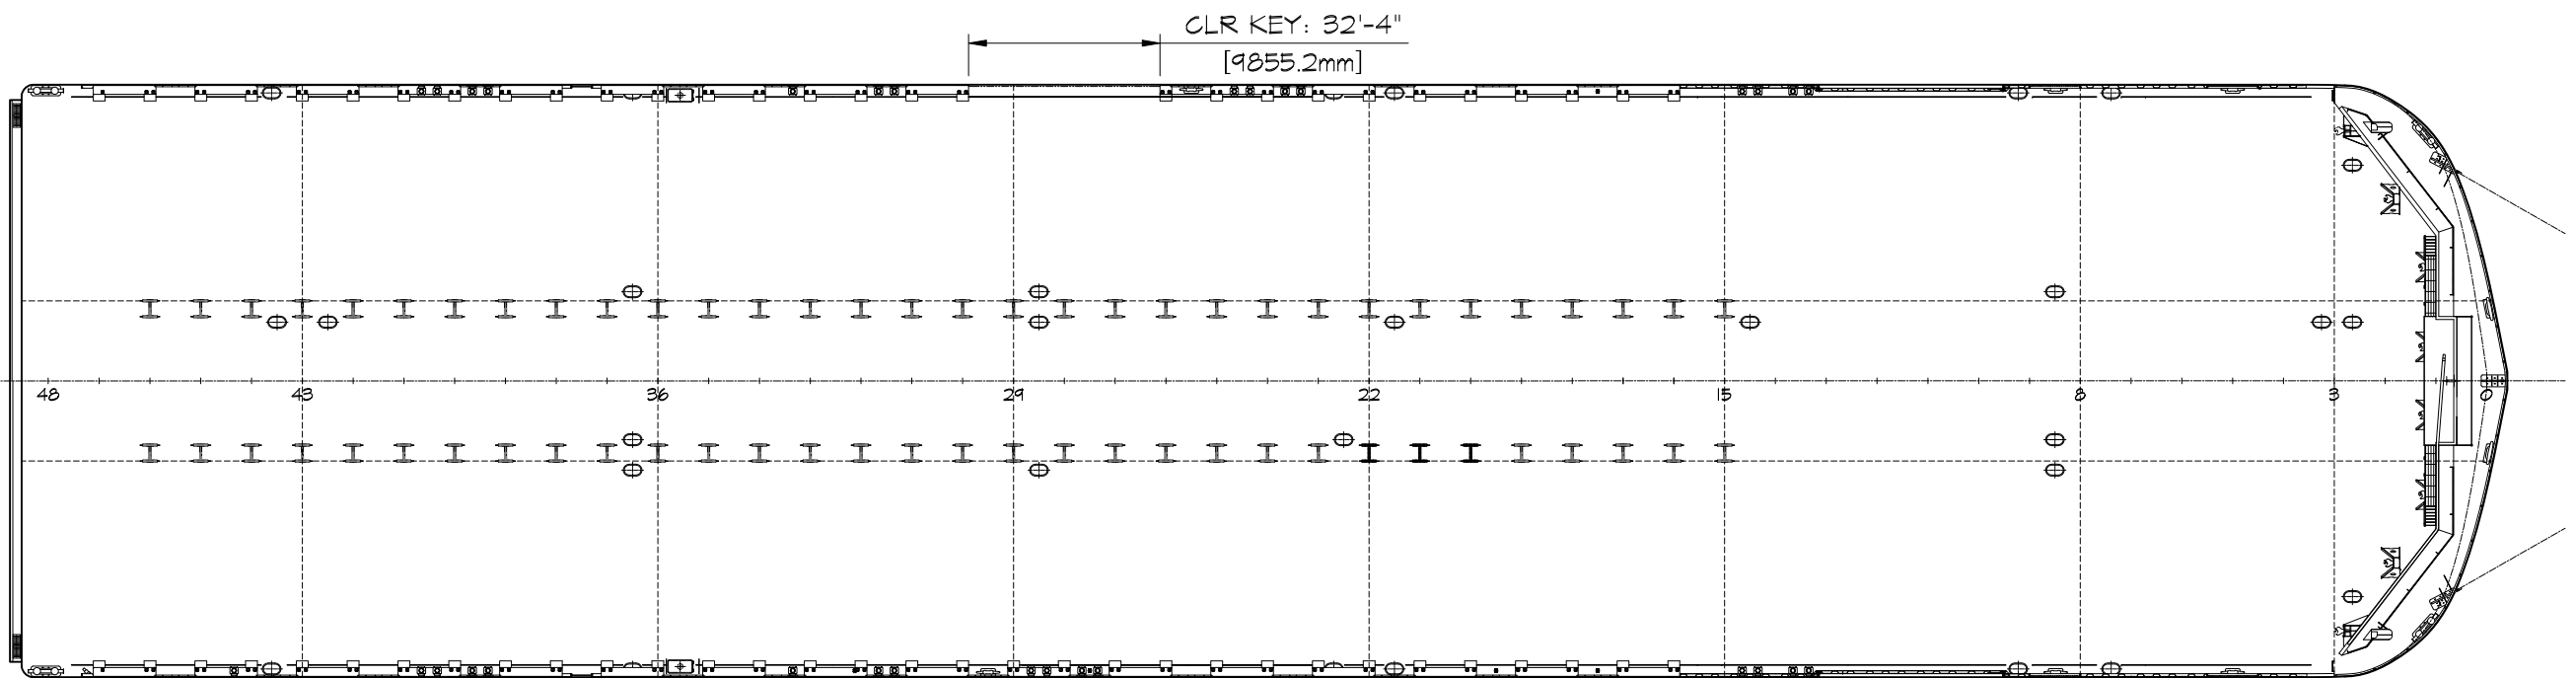


I-4 **A** GENERAL ARRANGEMENT MAIN DECK
WITH CENTER CONTAINER RACKS REMOVED
SHOWING ATTACHMENT CASTINGS

SEE SHEET 1 FOR REFERENCES, REVISIONS & GENERAL NOTES.

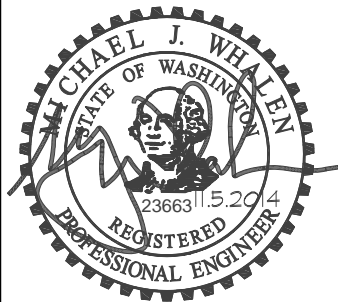

This drawing and the design thereon are confidential and the property of Hockema & Whalen Associates, Inc. It may not be used in manufacturing or shown or handed over to any third party or competing firm without our written consent. Copyright 2014 Hockema & Whalen Associates

PROJECT		NANA PROVIDER				HOCKEMA & WHALEN ASSOCIATES NAVAL ARCHITECTS / MARINE ENGINEERS SEATTLE WA BEND OR TEL: 206 365 0919							
CLIENT		LYNDEN MARINE LEASING											
DRAWING TITLE		GENERAL ARRANGEMENT WITH CONTAINER RACKS				SCALE		1/32" = 1'-0"	DWG NO.	1235-001-10	SHT 2 OF 2	REV	A
DWN	PET	CKD	MJW	APPD	MJW	FILE	1235-001-10~.dwg	INITIAL ISSUE	05.14.2014	CURRENT ISSUE	11.05.2014		